
 
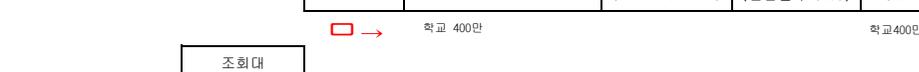
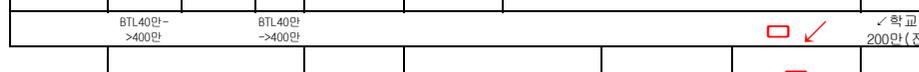


1층

학교 40만->400

범례

- CCTV 위치 (적외선)
- CCTV 위치 (동형)

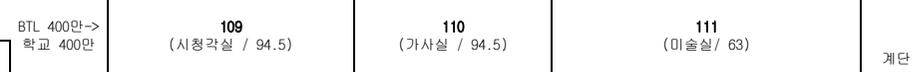


2층



연결  
행로


212  
남화장실

211  
여화장실

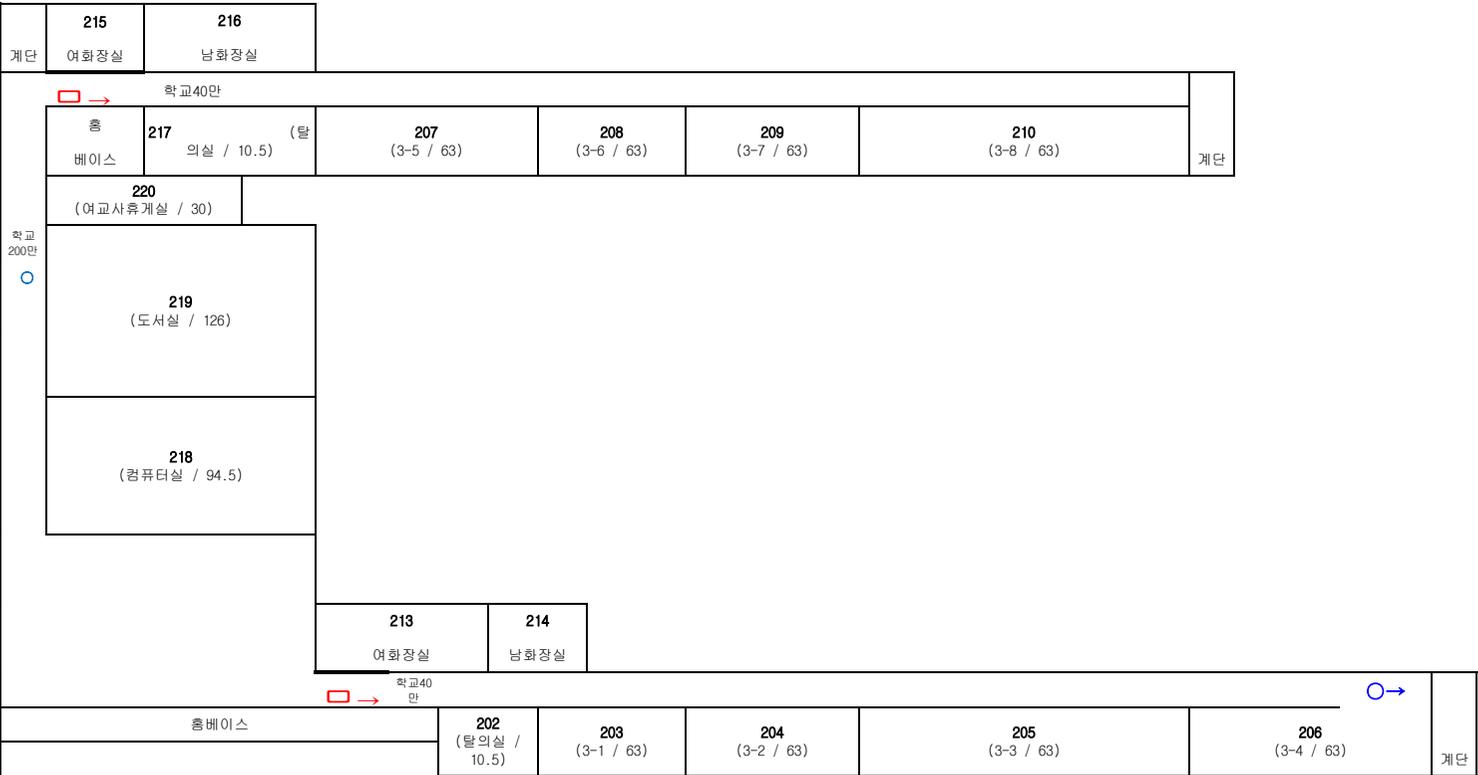


3층

체육관  
(강당)

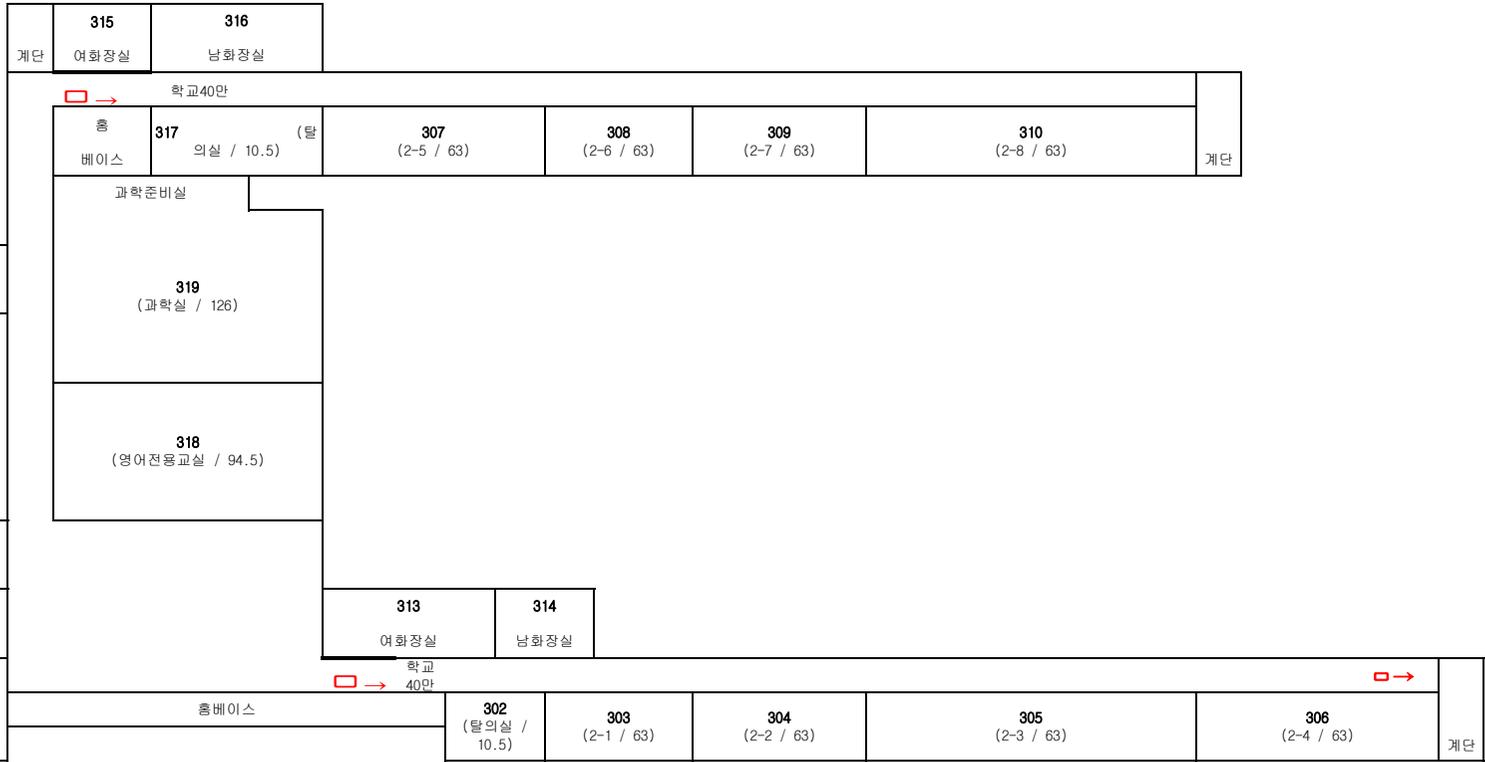

4층

체육관  
(강당)

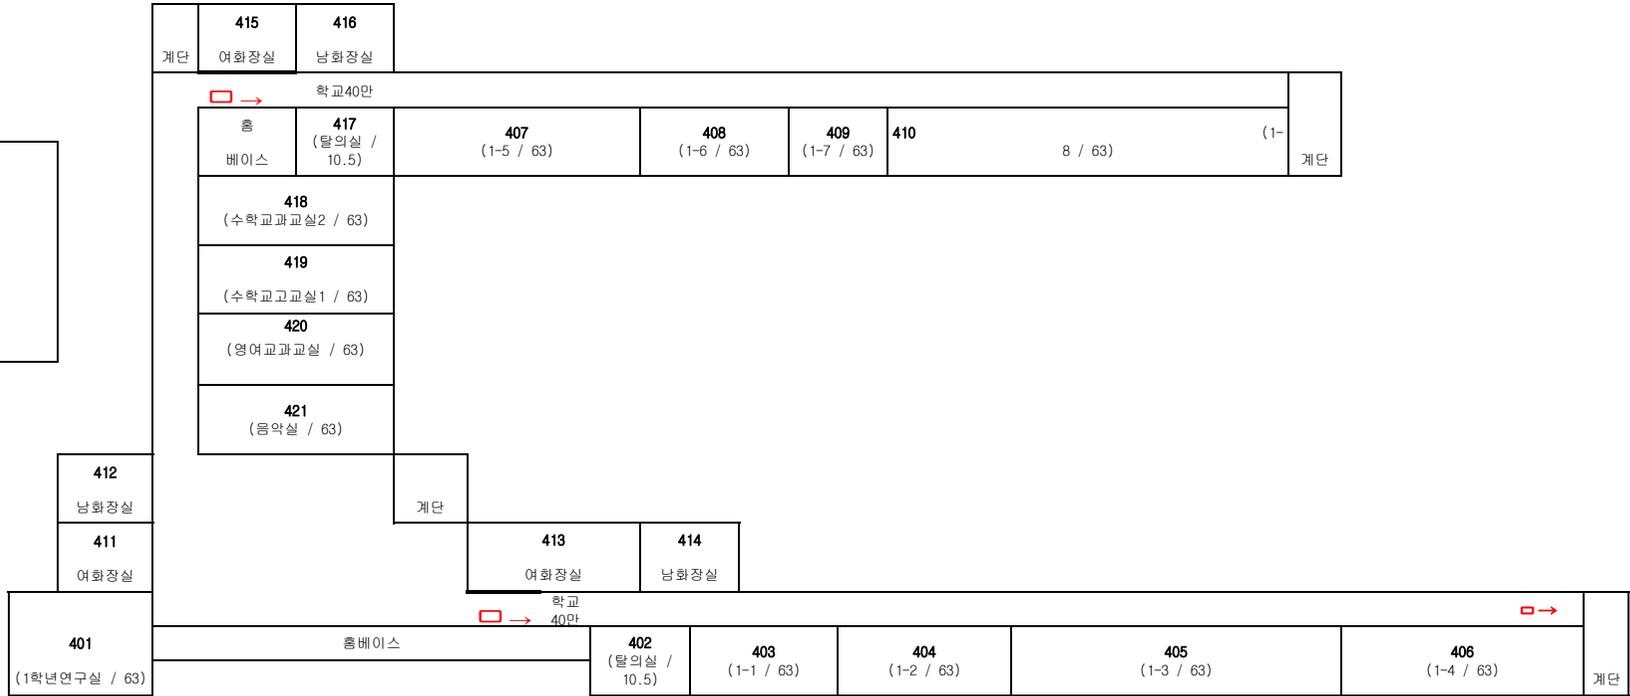

구분	40만 화소	200만 화소
1층	5	6
2층	2	
3층	2	
4층	2	
BTL설치	5 (내부3 외부2)	
학교설치1	3 (외부 3)	
학교설치2		8 (주출입구2, 234층 6)
실내	3	6
실외	5	2